


図面




## 図面目次

配置図	1/300
1 階平面図	1/150
2 階平面図	1/150
主屋・後中門梁間断面図	1/100
主屋桁行断面図	1/100
前中門梁間断面図 前中門桁行断面図	1/100
北側立面図	1/100
西側立面図	1/100
南側立面図	1/100
東側立面図	1/100
ざしき展開図	1/100
ちゃのま展開図	1/100
にわ展開図	1/100
おりば（織場）展開図	1/100
うらちゅうもん展開図	1/100
だいどこ展開図	1/100
ゆどの展開図	1/100
うまや展開図	1/100
便所展開図	1/100
げんかん展開図	1/100
2 階和室 6 帖展開図	1/100
2 階和室 10 帖展開図	1/100


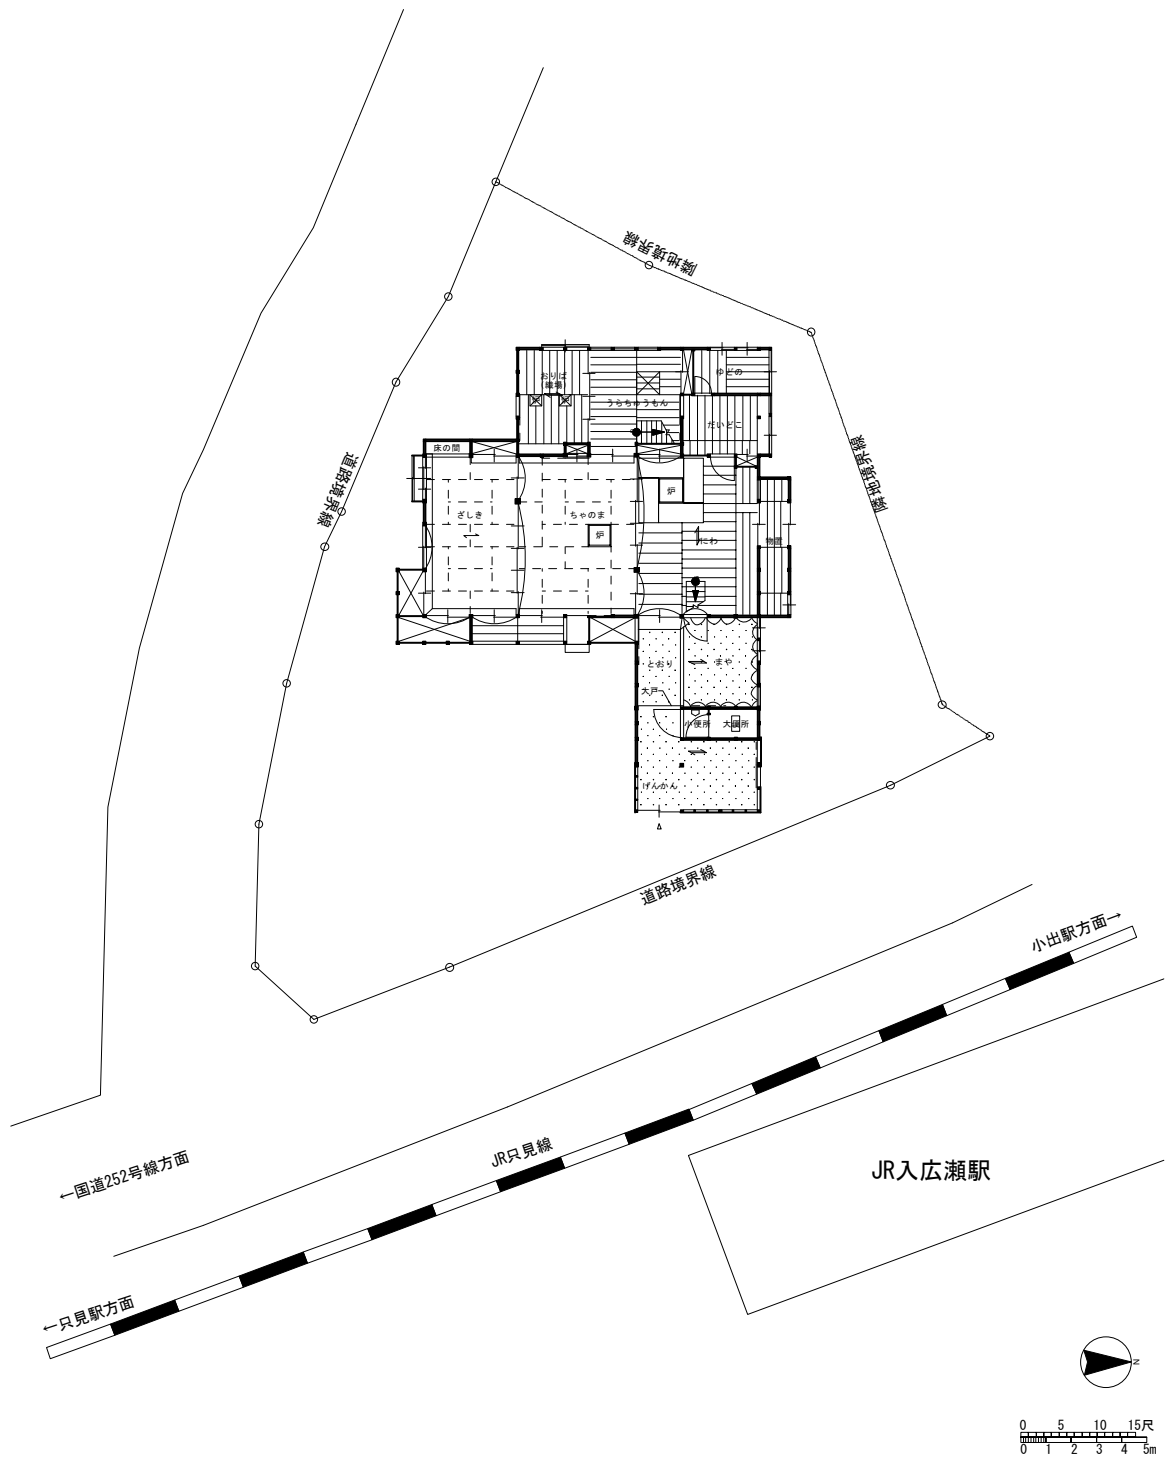


配置図 S=1:300





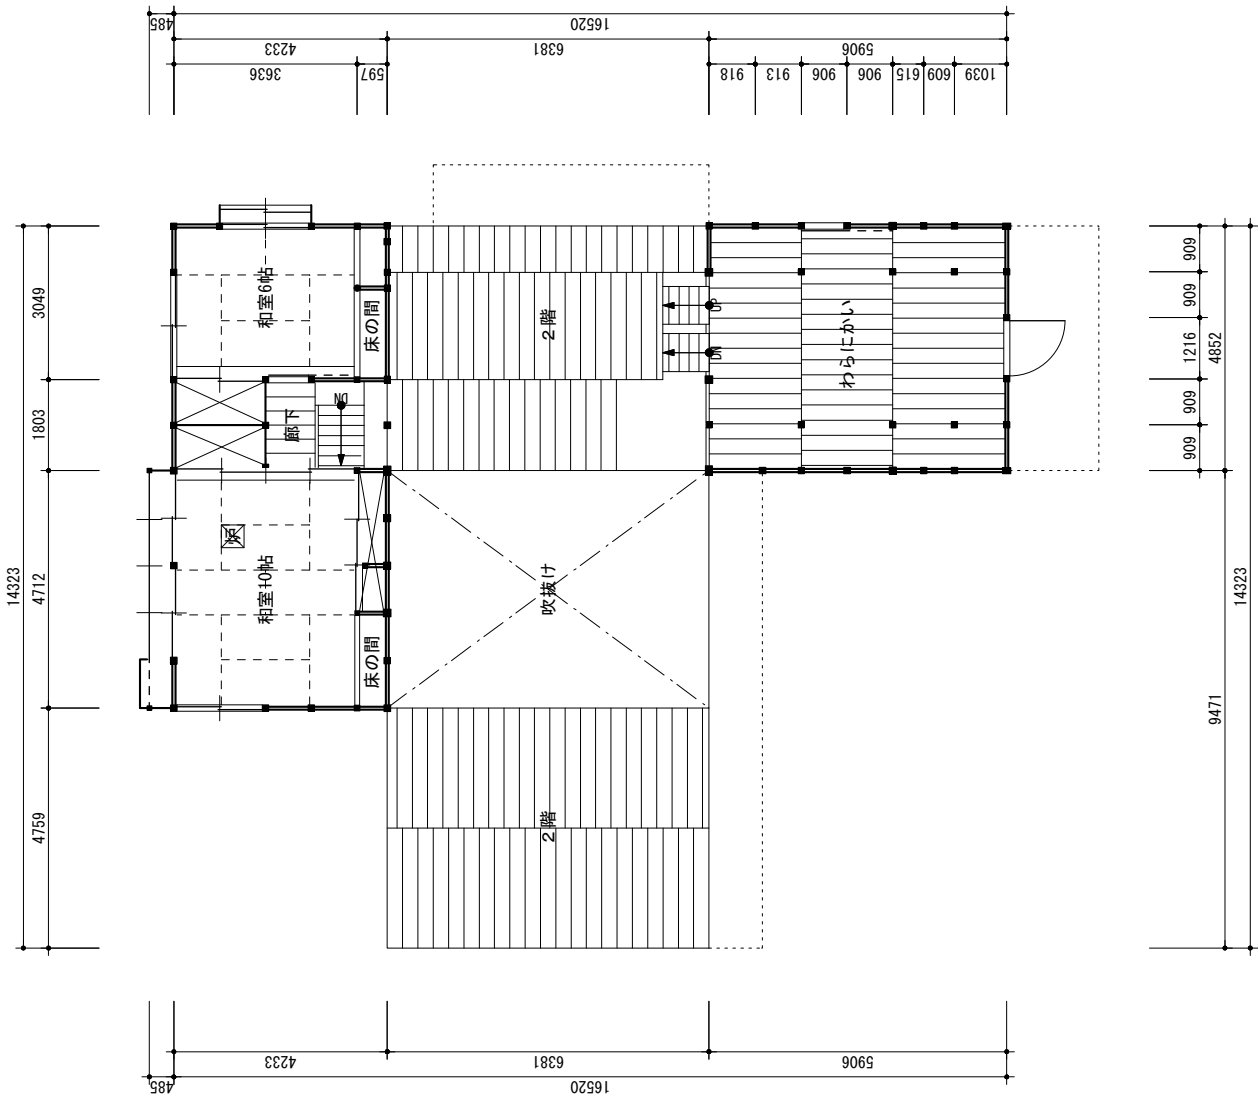


2階平面図 S=1:150

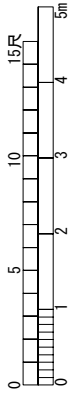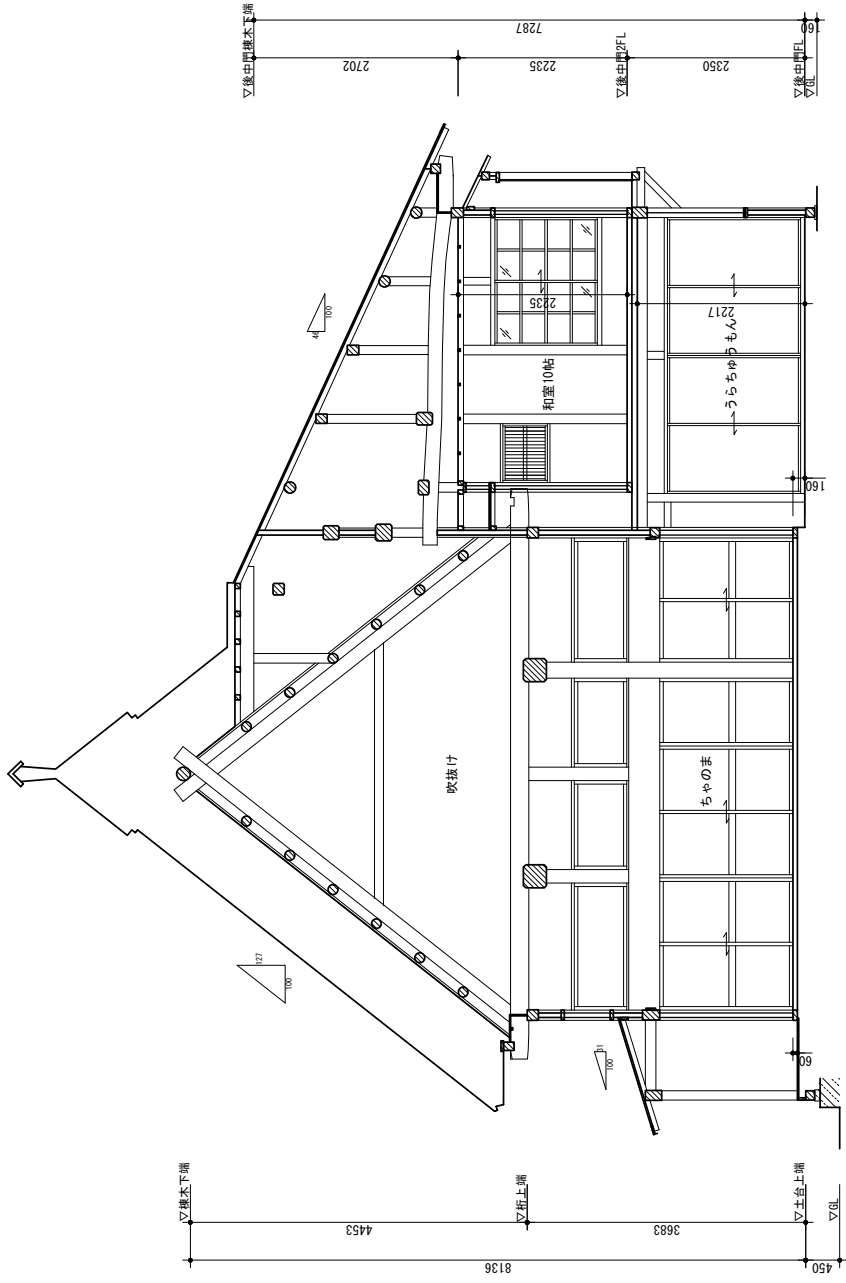


主屋・後中門梁間断面図 S=1:100

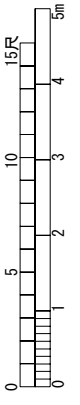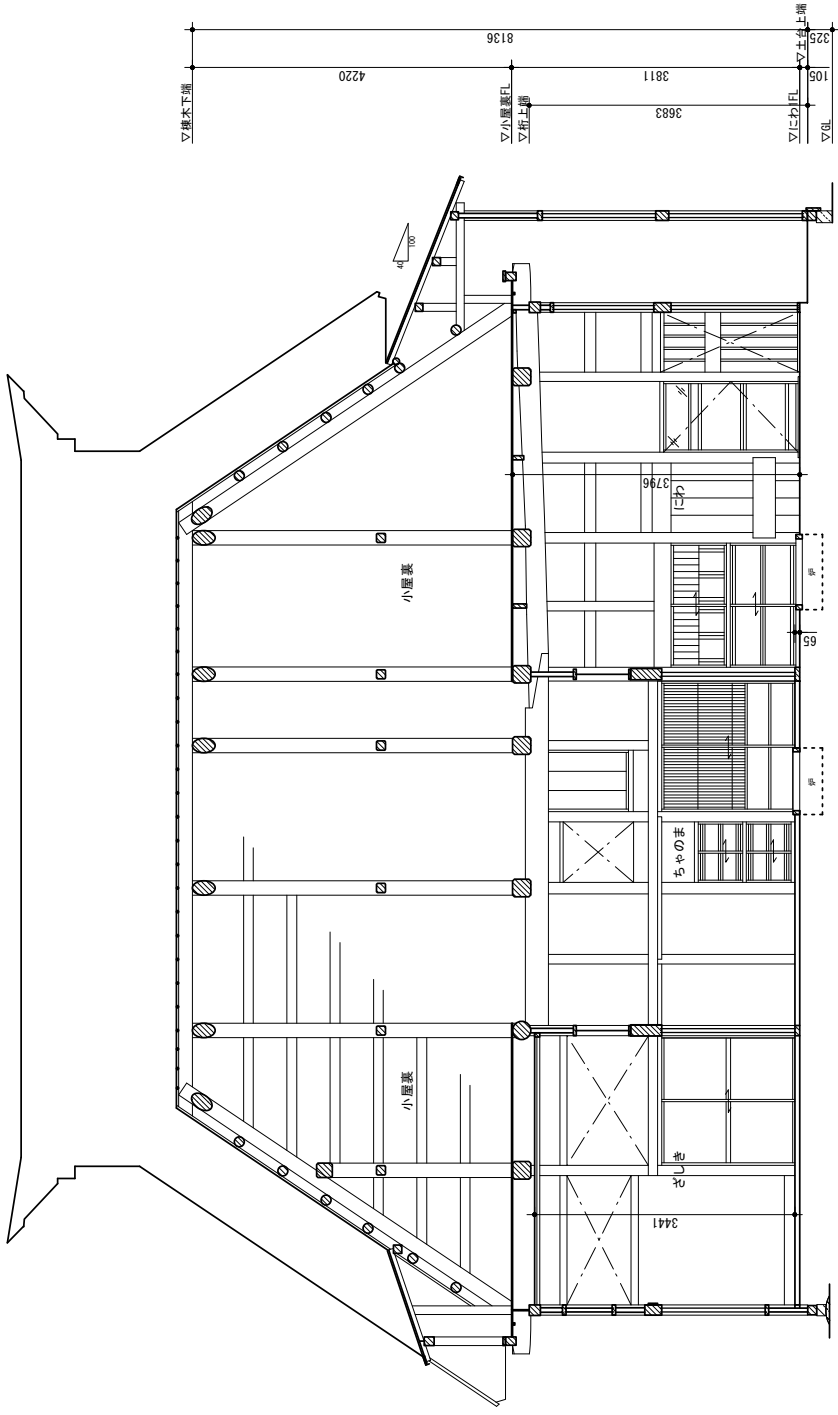


主屋桁行断面図 S=1:100

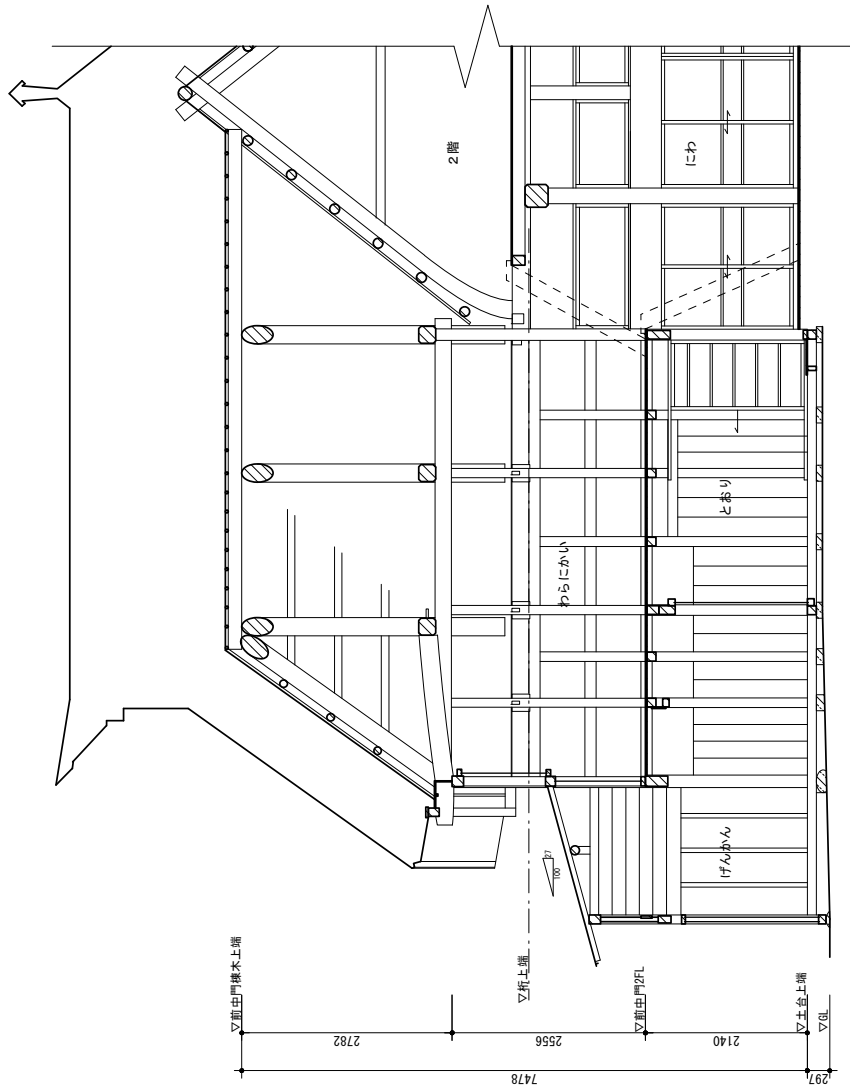



前中門桁行断面図 S=1:100

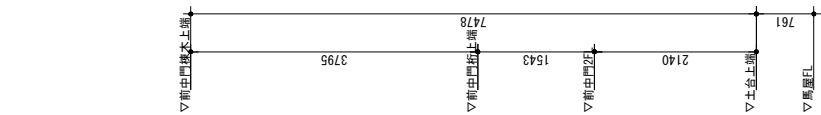


前中門梁間断面図 S=1:100

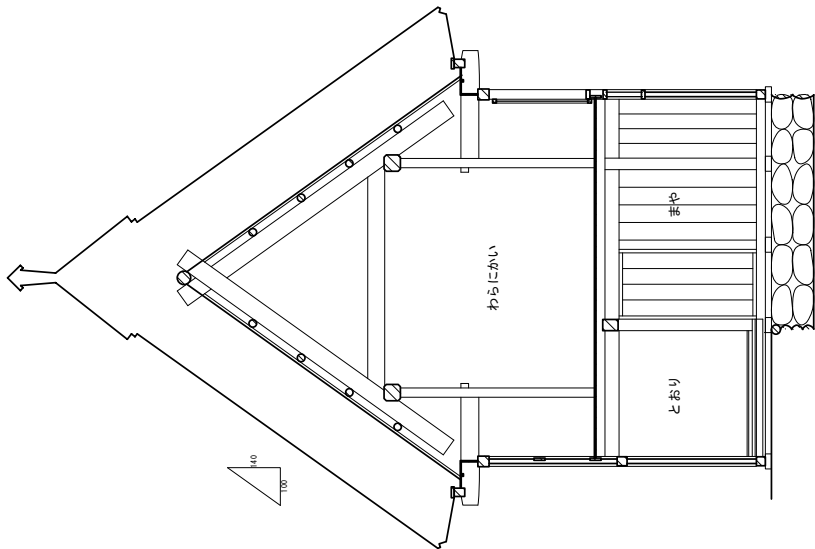





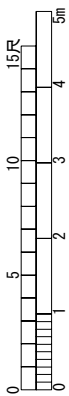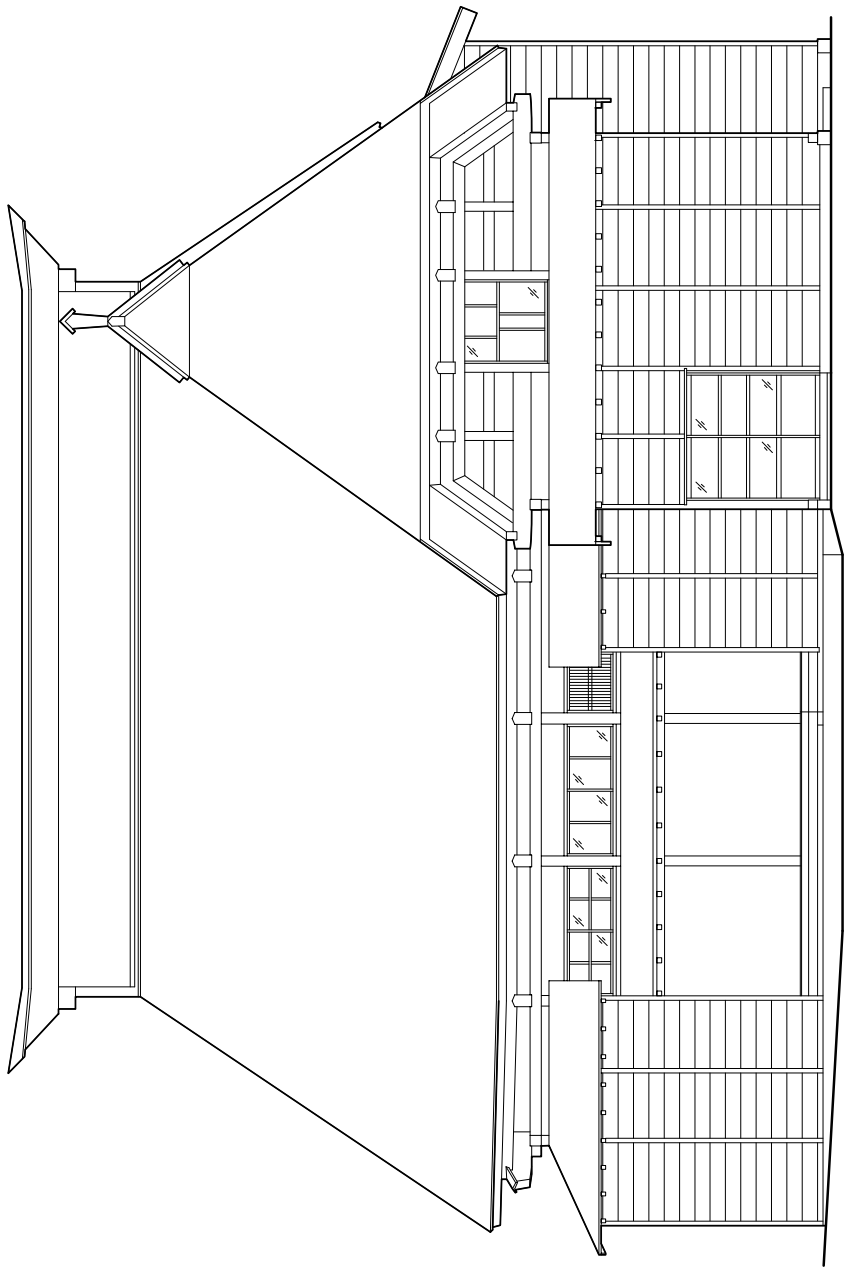



北側立面图 S=1:100

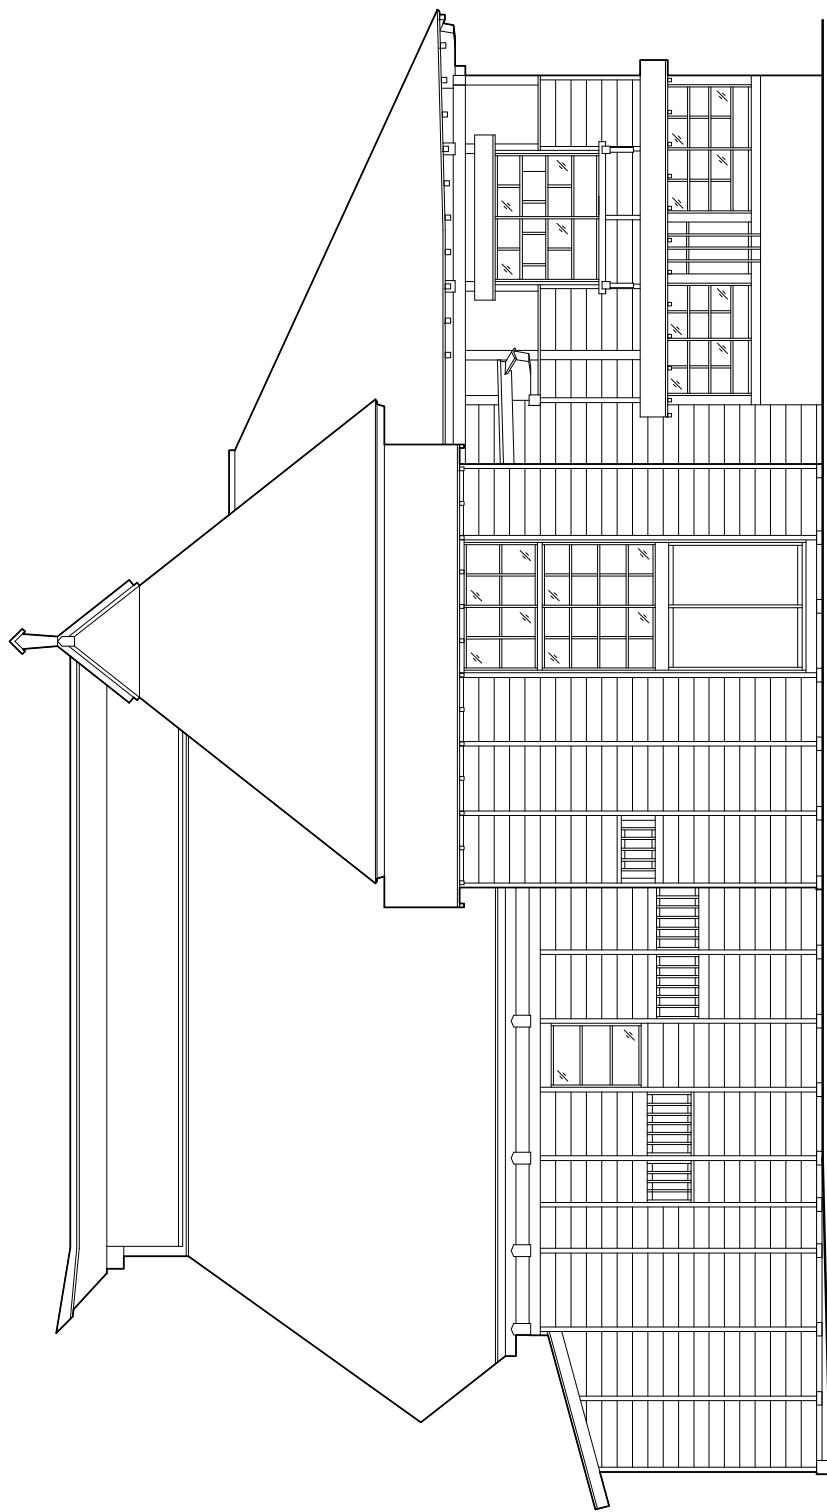






西側立面图 S=1:100

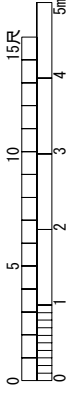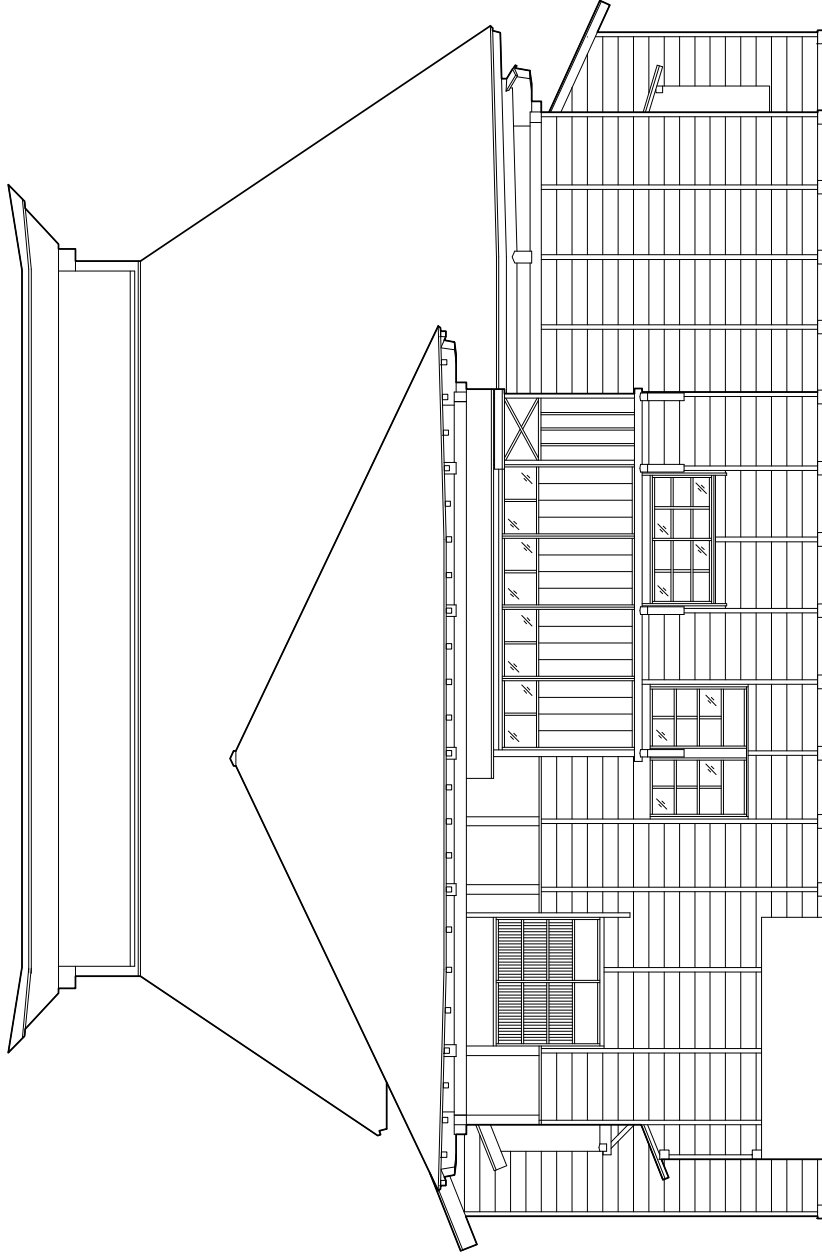

南側立面图 S=1:100



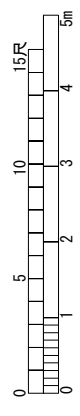
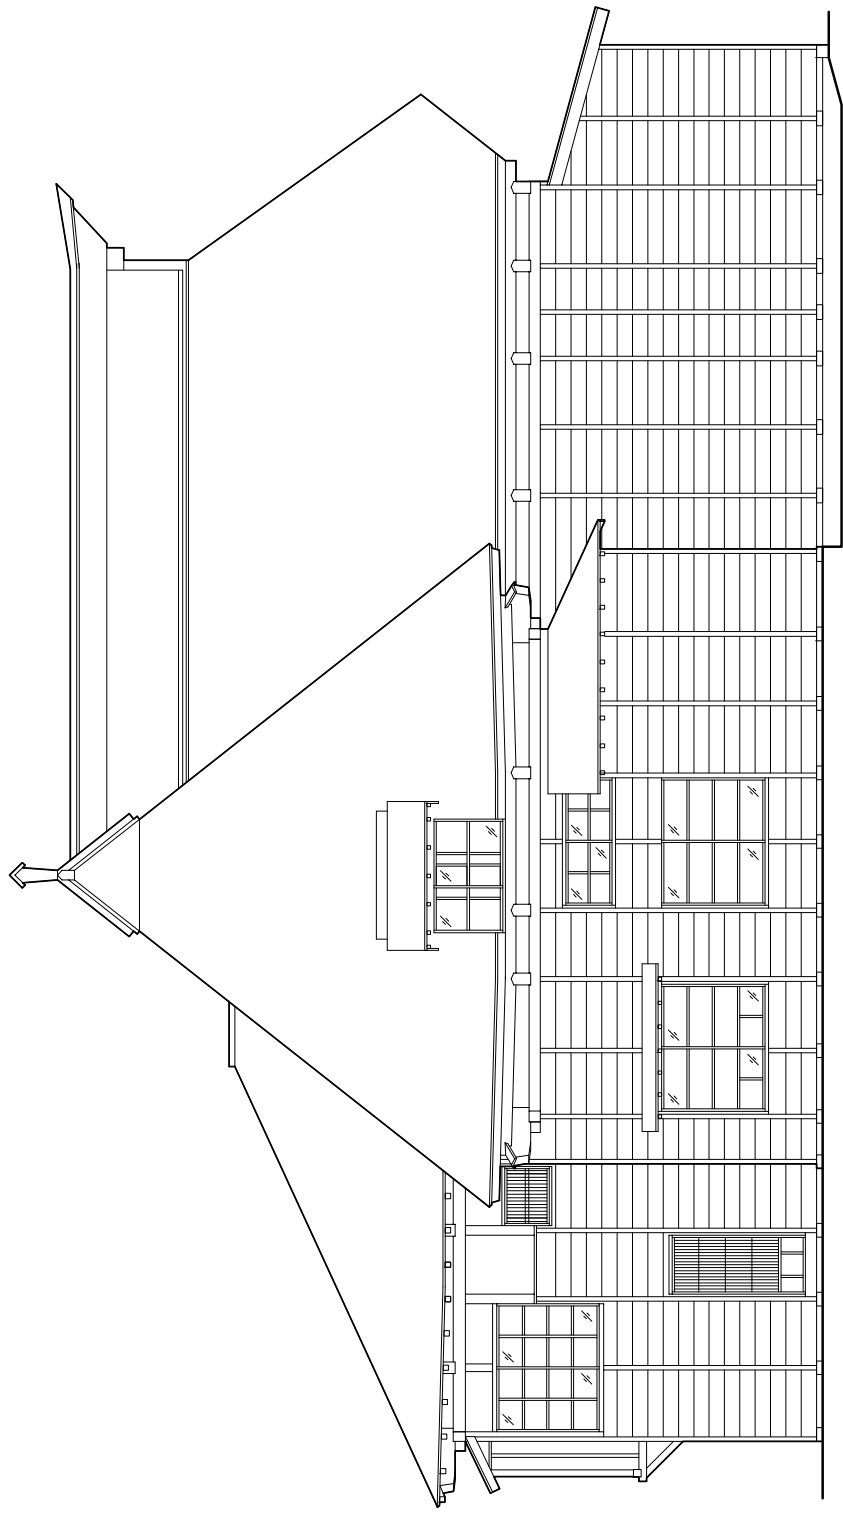


東側立面図 S=1:100

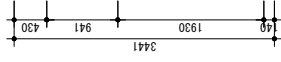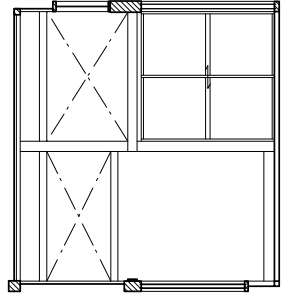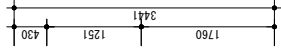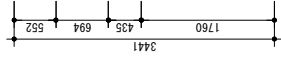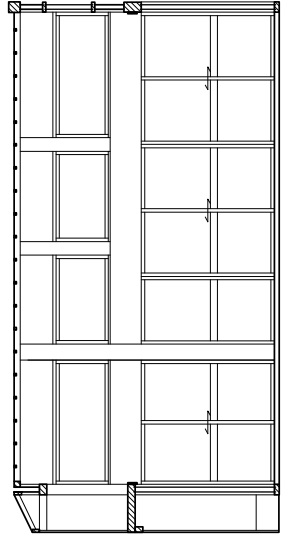


北面

西面

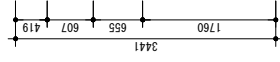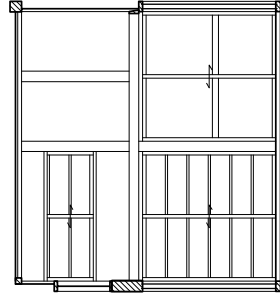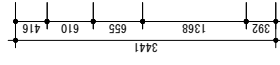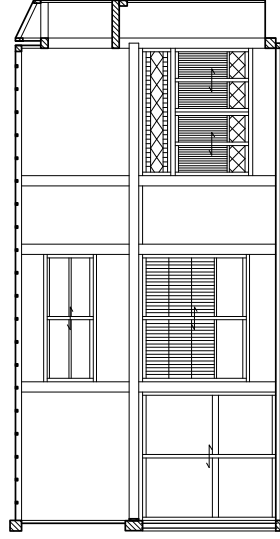


南面


東面

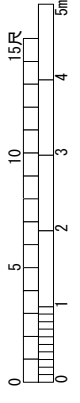


ざしき展開図 S=1:100

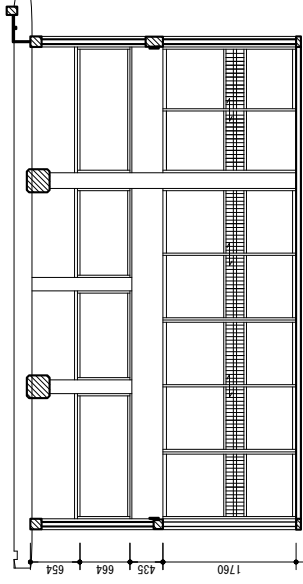


北面

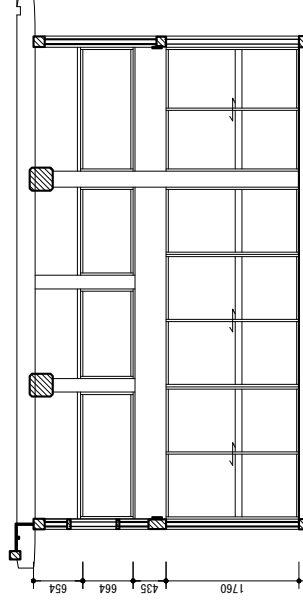


南面

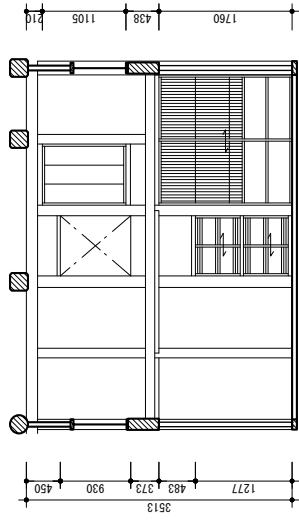











西面

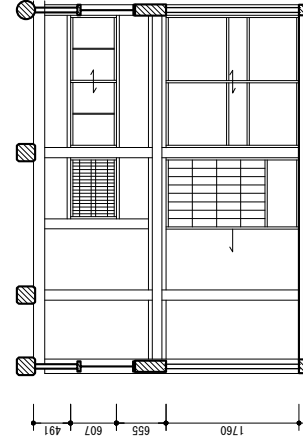


東面

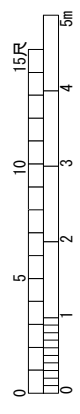


ちやのま展開図 S=1:100

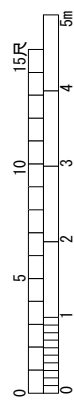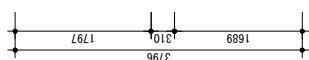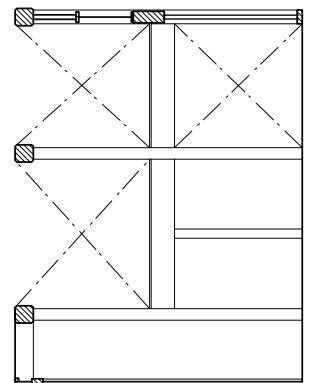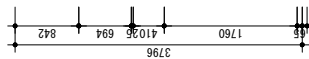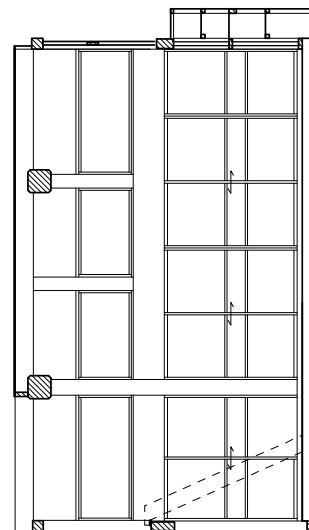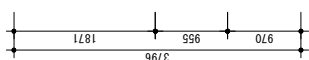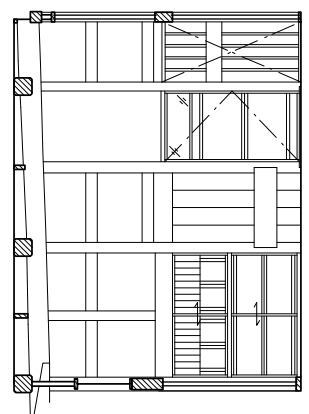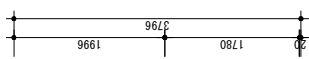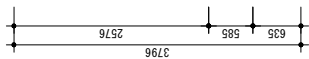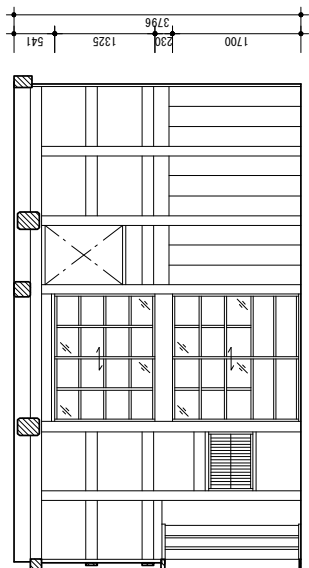


にわ展開図 S=1:100

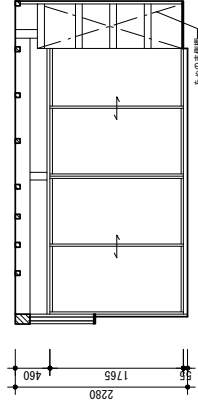


北面

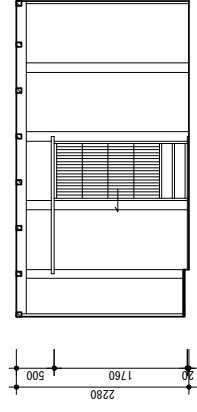


南面

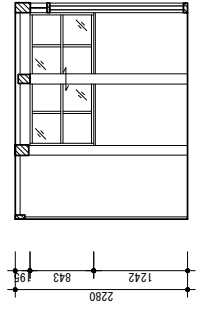

西面

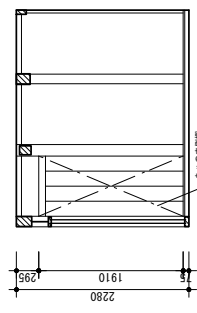


東面

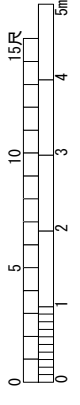


おりば (織場) 展開図 S=1:100



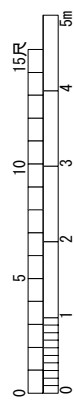


うらちゅうもん展開図 S=1:100


南面

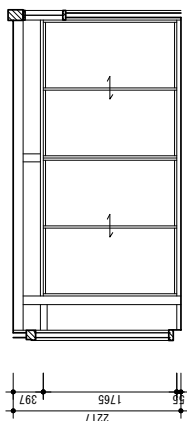


東面

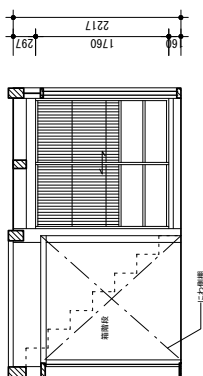


北面

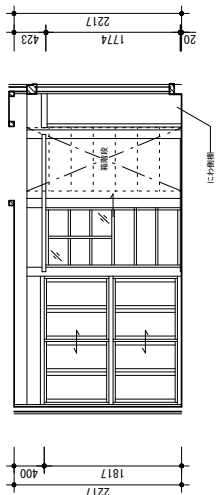


西面

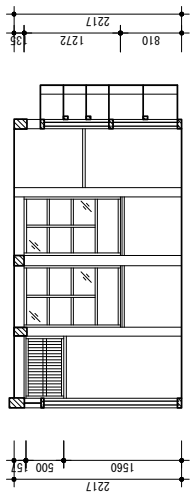

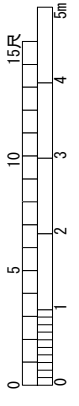


だいでこ展開図 S=1:100


南面

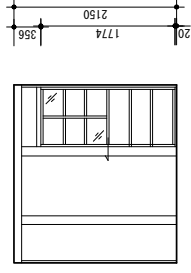


東面

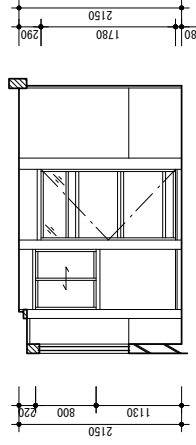


北面

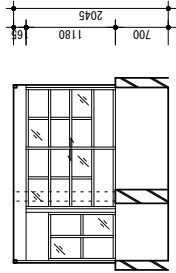


西面

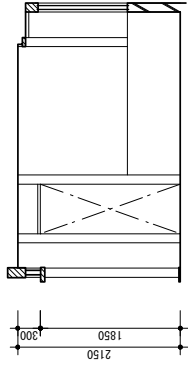


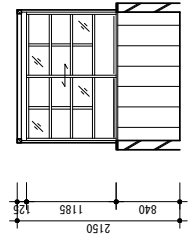


北面

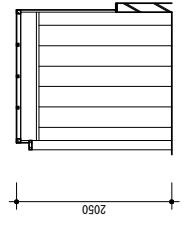


南面

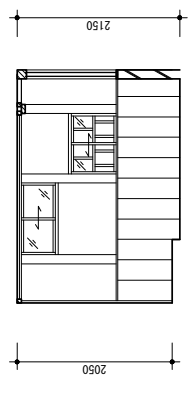


西面

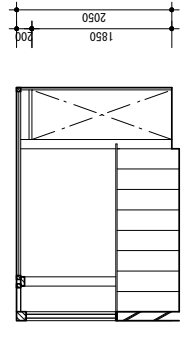


東面

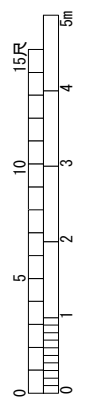


ゆどの展開図 S=1:100

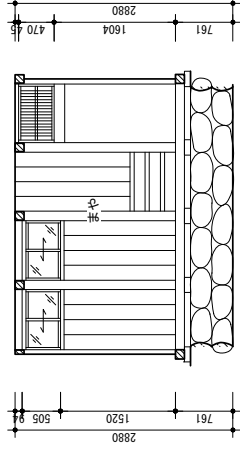


北面

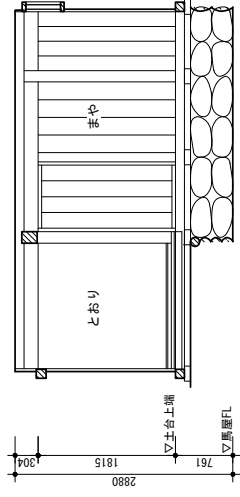


西面

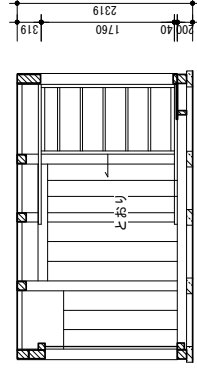


南面

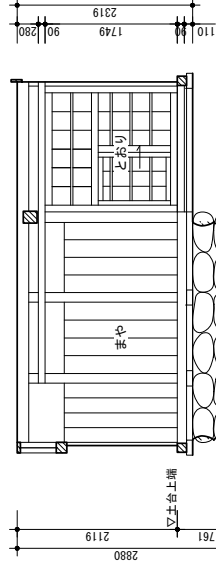


東面

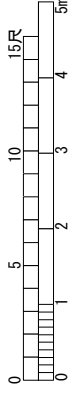


うまや展開図 S=1:100

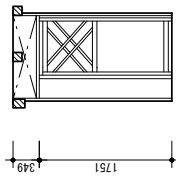


北面

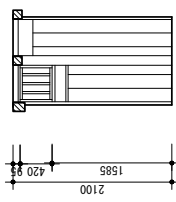


西面

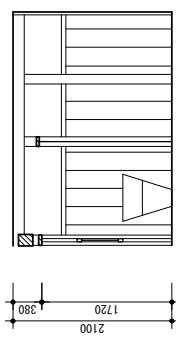


西面

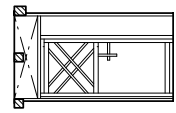


南面

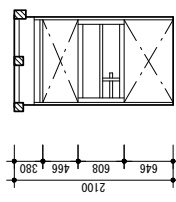


南面

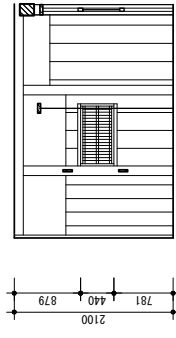


東面

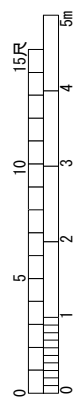


便所展開図 S=1:100

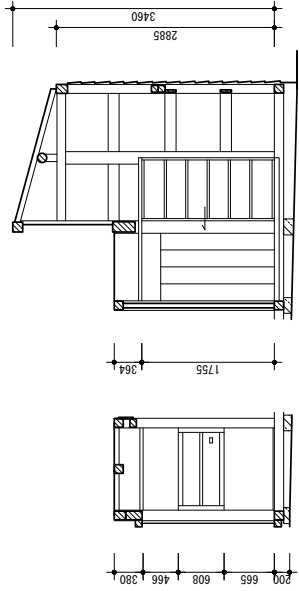


北面

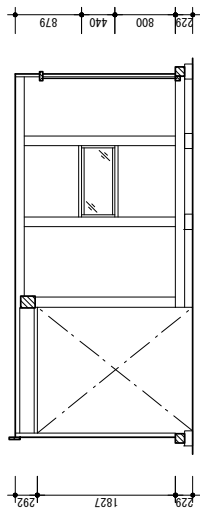


西面

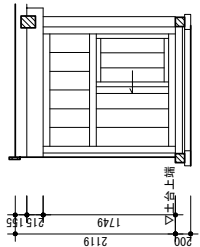


西面

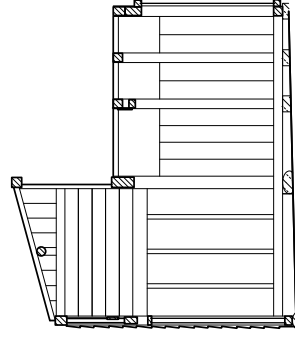



南面

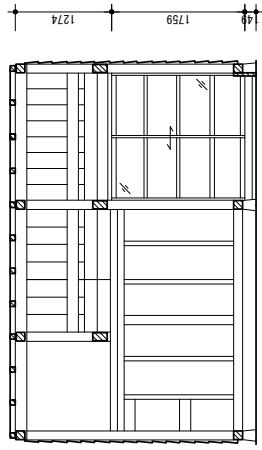



東面

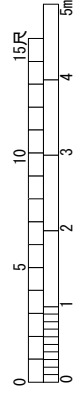



げんかん展開図 S=1:100

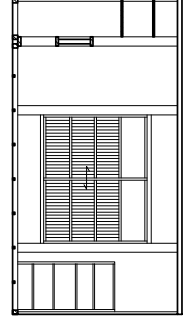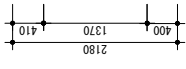



北面

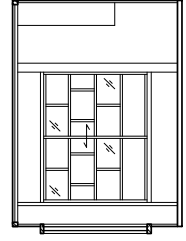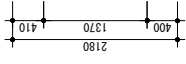



西面

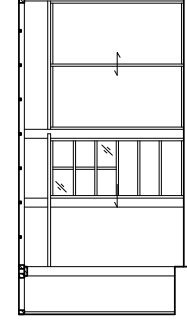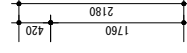


南面

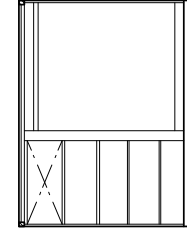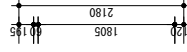


東面

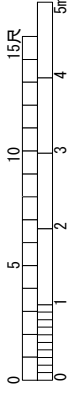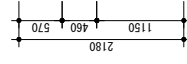


2階和室6帖展開図 S=1:100

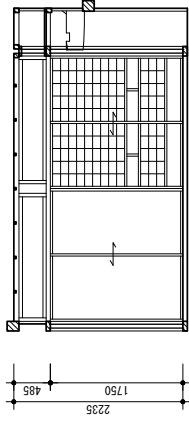


北面

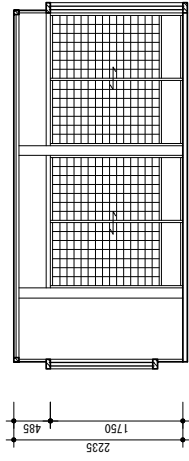


西面

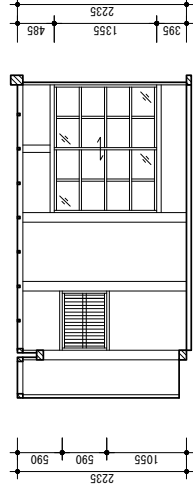

南面

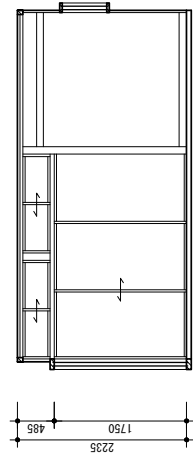

東面

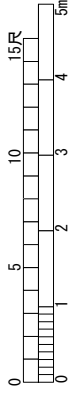

2階和室10帖展開図 S=1:100